


SHOW TITLE <b>She Kills Monsters</b>		DIRECTOR <b>Scot Mann</b>		DATE <b>10-5-2016</b>
SCENIC/LIGHTING DESIGN <b>Frani Rollins</b>	TECHNICAL DIRECTOR <b>Todd Wilson</b>	DRAWN BY <b>Frani Rollins</b>	DRAWING <b>Focus Points</b>	SCALE <b>1/4" = 1'-0"</b>

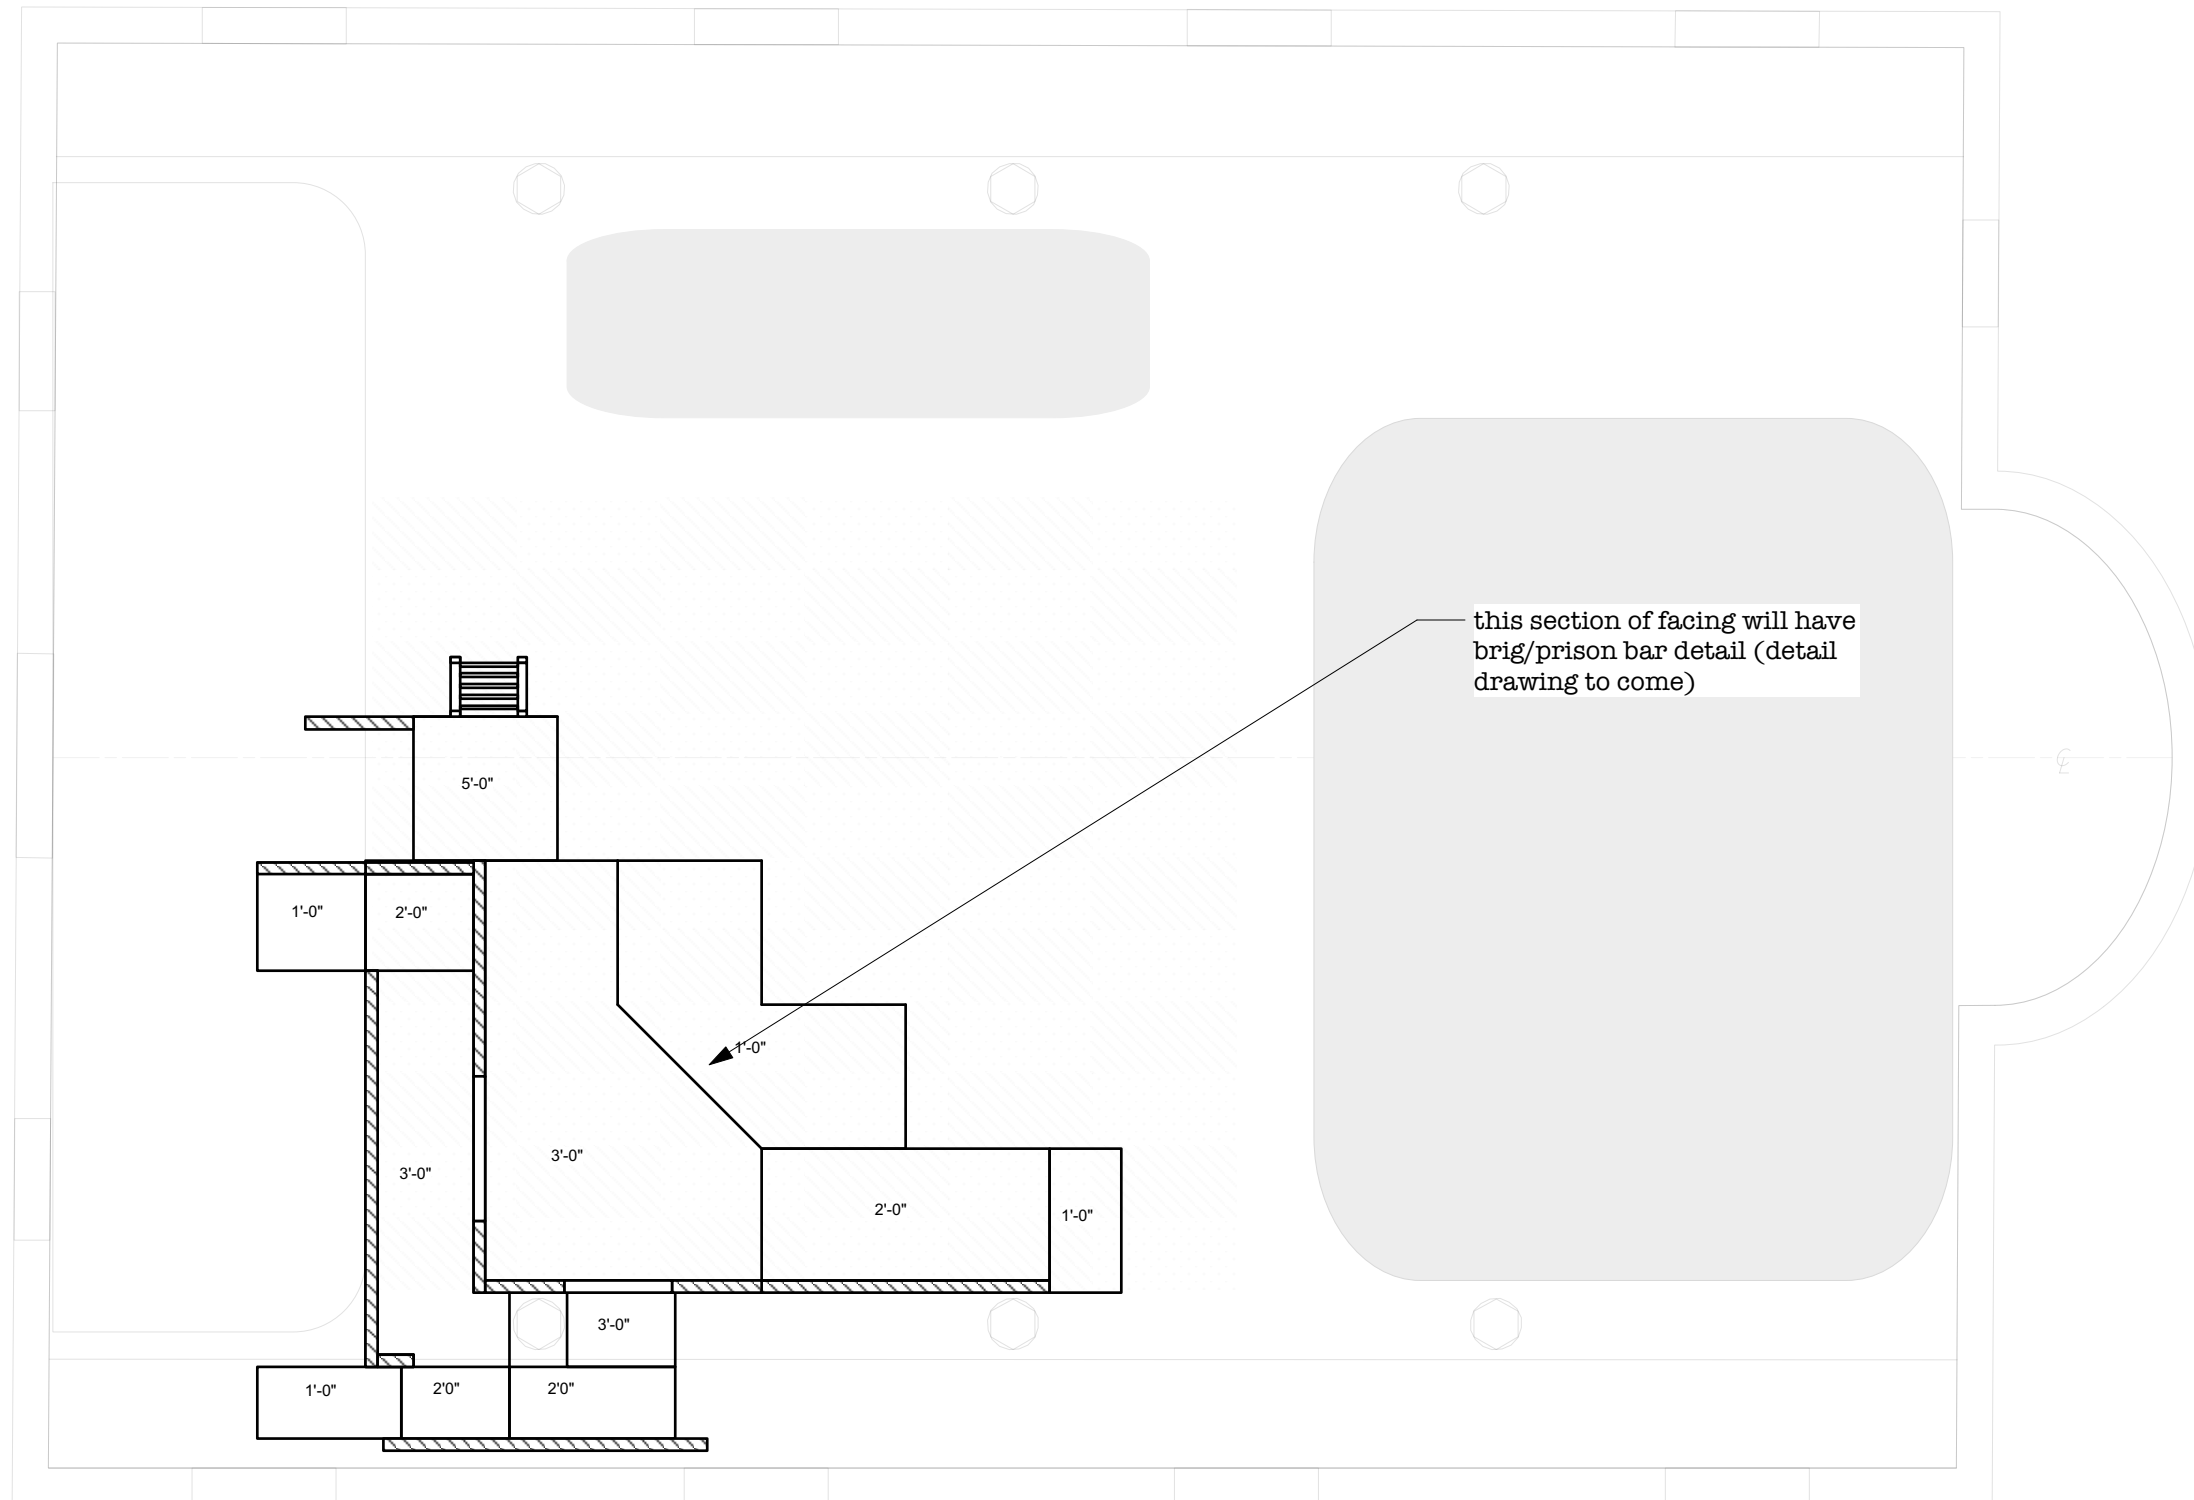

**NOTES**

- All walls should be hard flats, and need to be sturdy (lean on sturdy)
- Escape stairs in lower left corner of drawing can be made-to-fit space
- Facing of all platforms need to be solid/ paintable/ no light shine from underneath
- Window wall entry needs to accomodate people climbing through it