


Notes:

- Please note panels that lay above/ below other panels


- Some adjusting can be made if the aesthetic stays consistant

- Please make sure sharp edges/ splinters are at a minimum (not much space for actors to clear with turns)

LANDING -

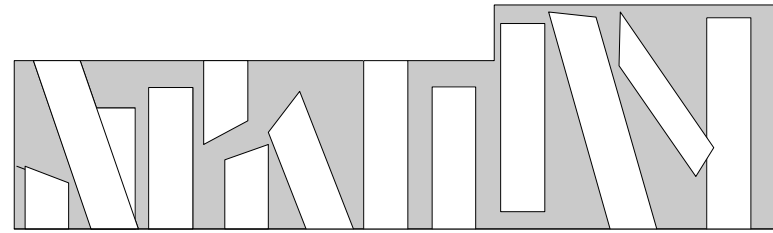

ATTIC -

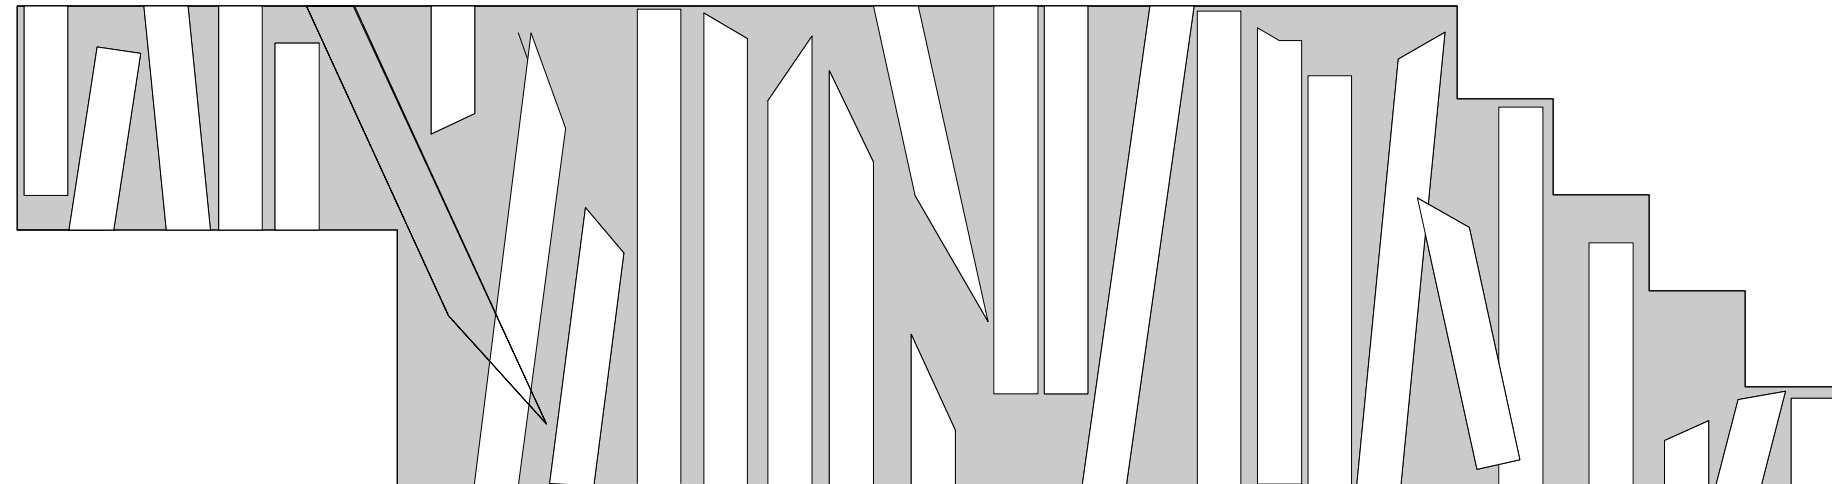

AUGUST: OSAGE COUNTY

Drawing: Landing and Attic Wall Treatments	Scenic and Lighting Design: Frani Rollins	Drawn By: Frani Rollins	Date: February 24th, 2017
Director: Scot Mann	Stage Manager: Annie Fair	TD: Todd Wilson	SC = 1/2" = 1'-0"